


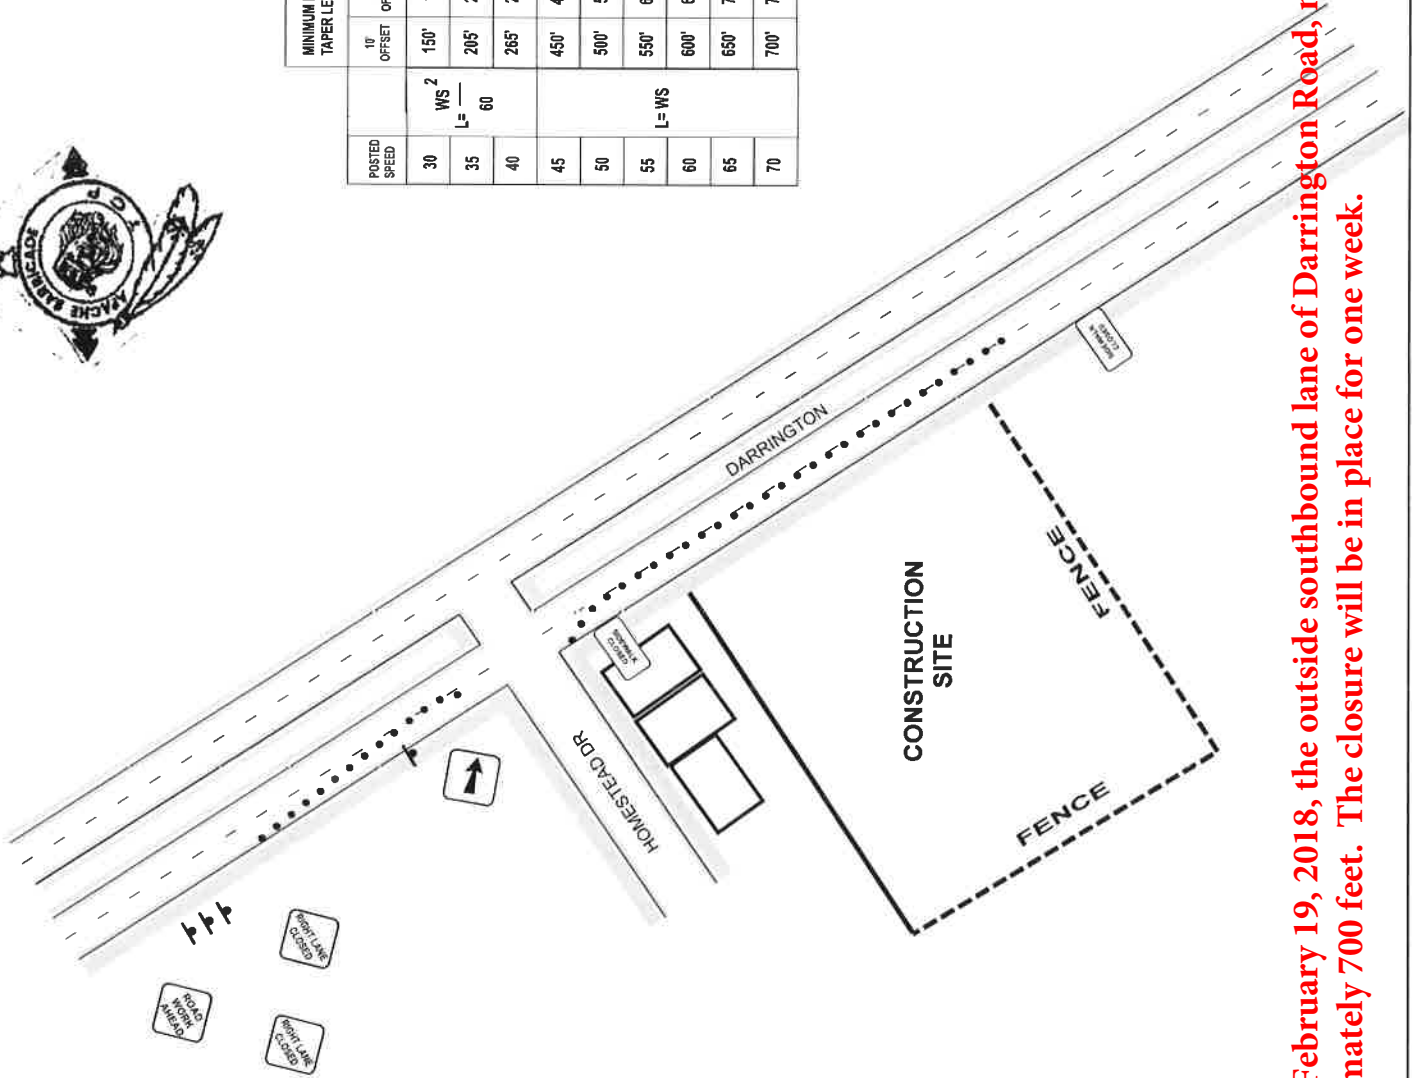

POSTED SPEED	MINIMUM DESIRABLE TAPER LENGTHS **	SUGGESTED MINIMUM SPACING OF DEVICE			MINIMUM SIGN SPACING X DISTANCE
		10' OFFSET	11' OFFSET	12' OFFSET	
30	$L = \frac{WS^2}{60}$	150'	165'	180'	60' - 75'
35		205'	225'	245'	70' - 90'
40		265'	295'	320'	80' - 100'
45		450'	495'	540'	90' - 110'
50		500'	550'	600'	100' - 125'
55	$L = WS$	550'	605'	660'	110' - 140'
60		600'	660'	720'	120' - 150'
65		650'	715'	780'	130' - 165'
70		700'	770'	840'	140' - 175'



Starting Monday, February 19, 2018, the outside southbound lane of Darrington Road, near Homestead Drive, will be closed for approximately 700 feet. The closure will be in place for one week.